



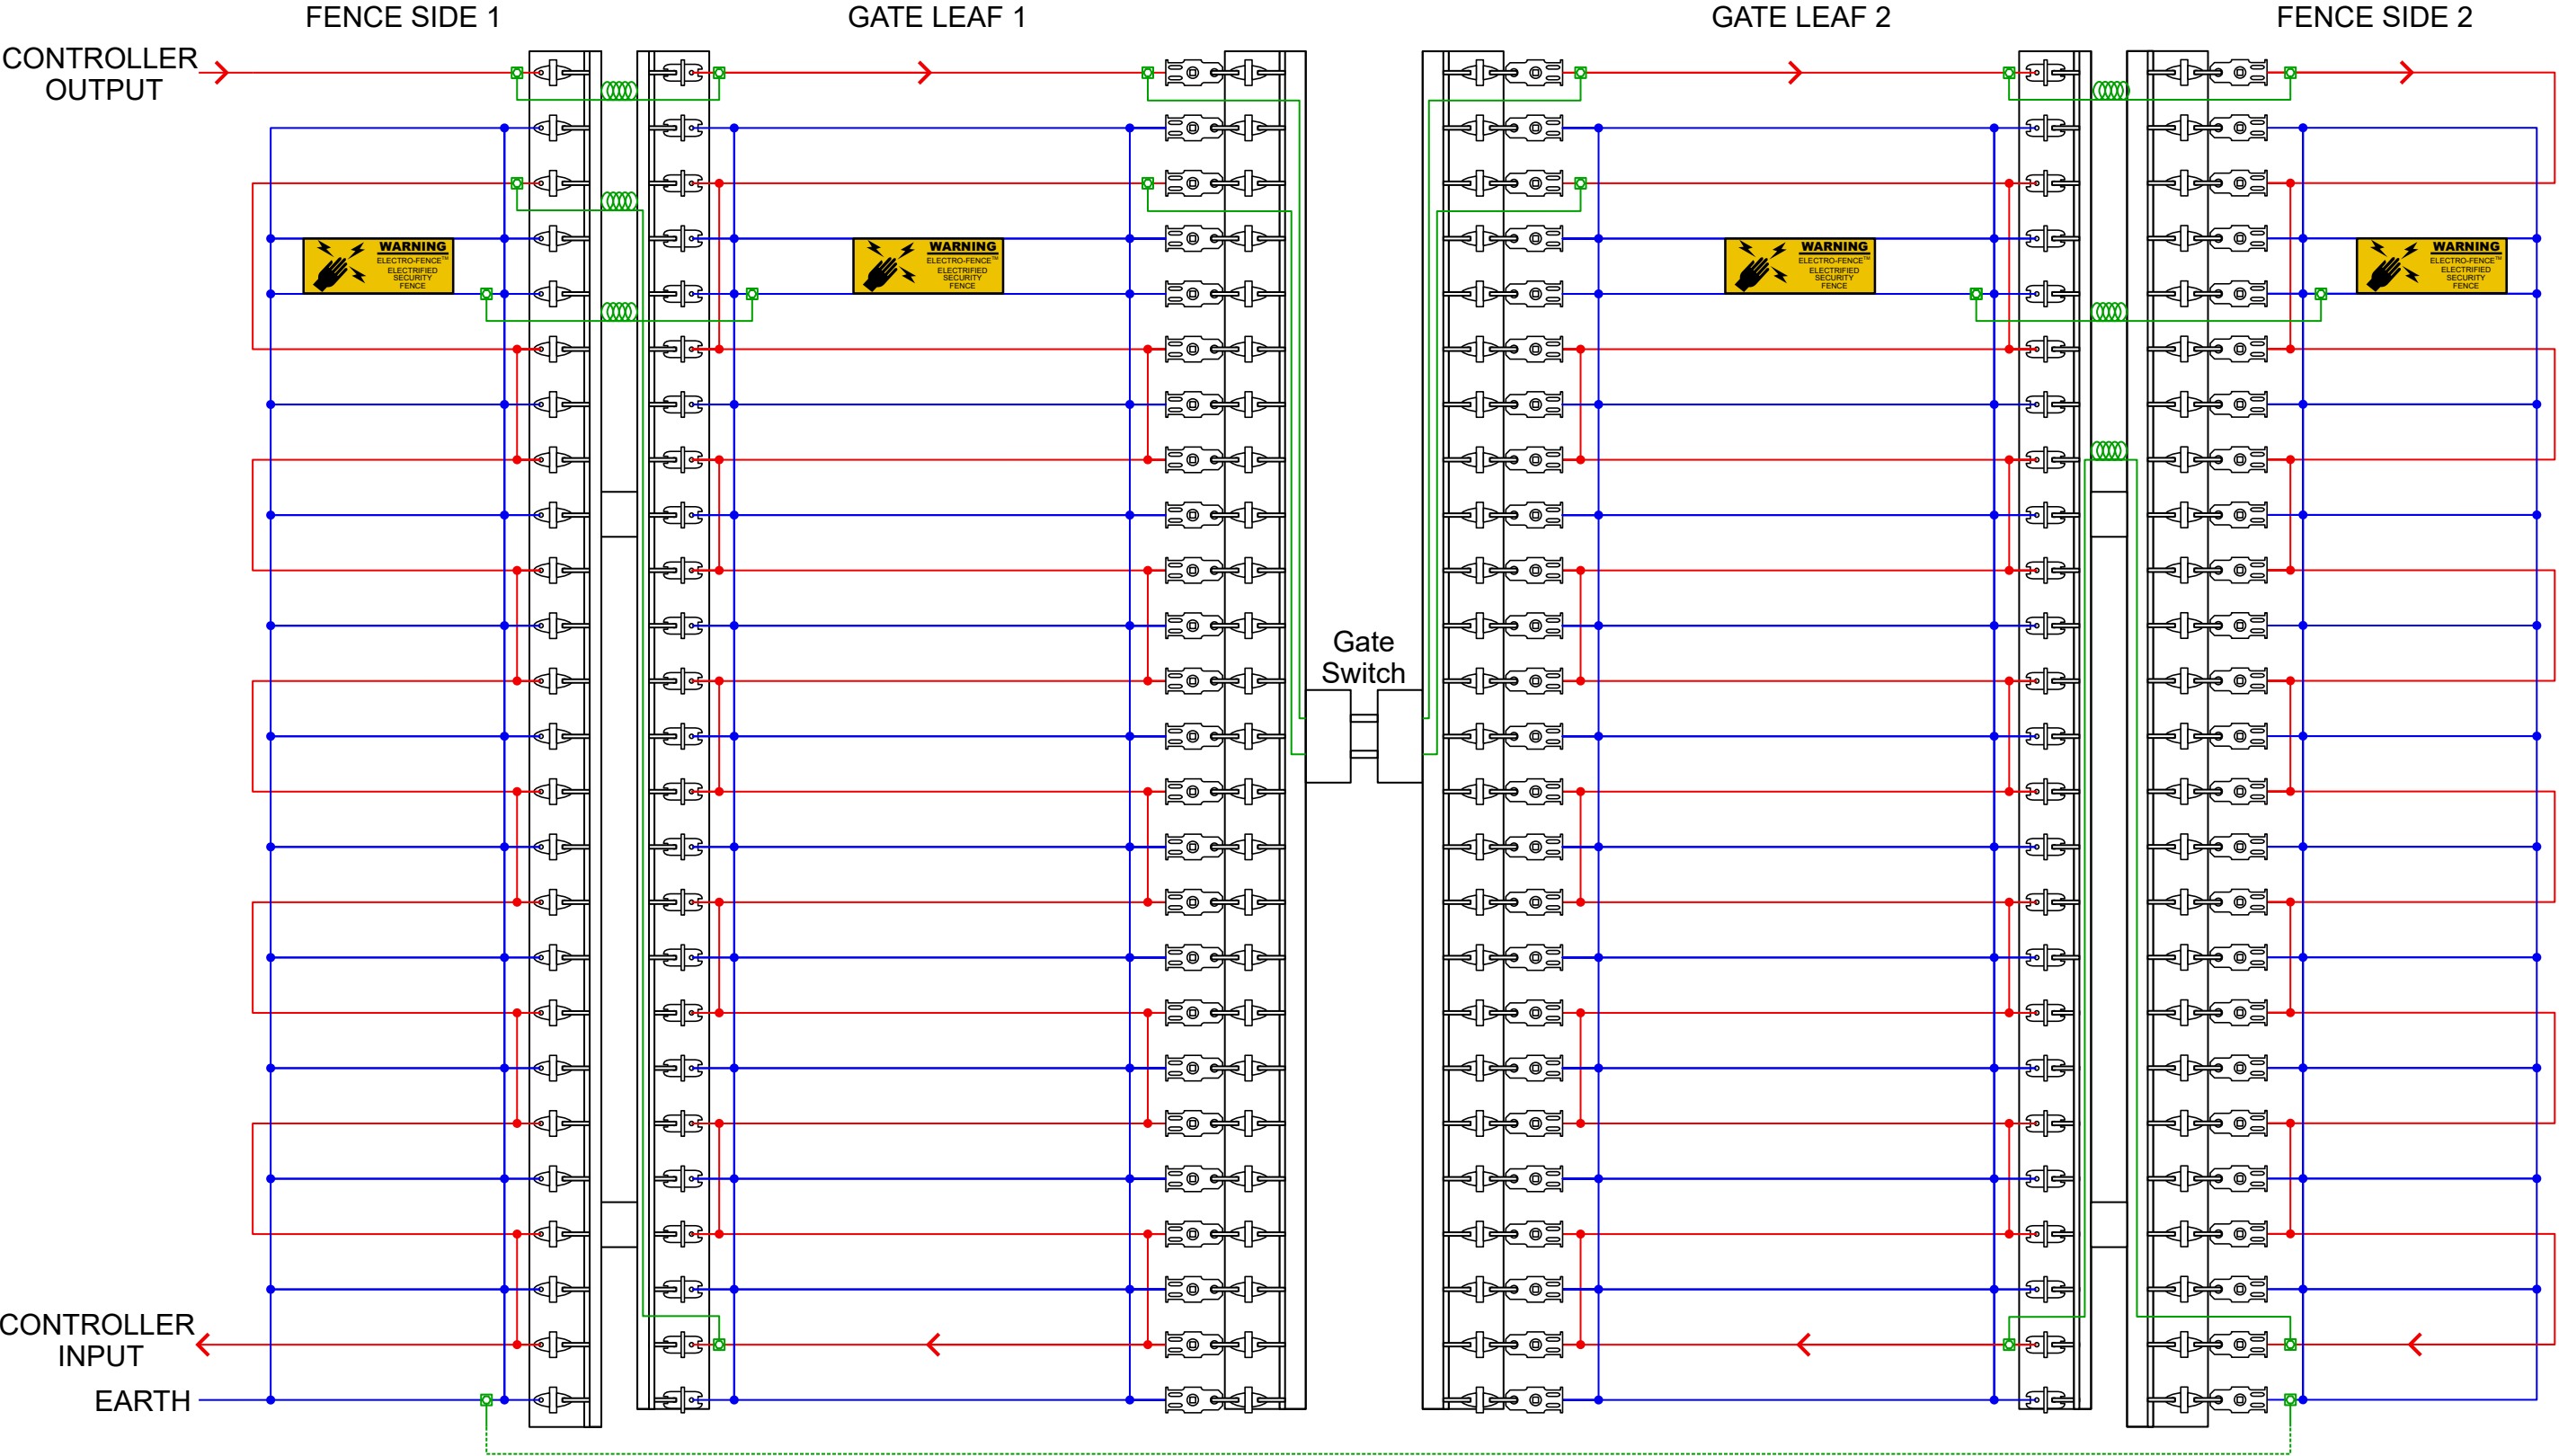

KEY	
—	HV Wires
—	Earth Wires
—	Lead Out Cable
---	Lead Out Cable (Underground)

APPROVED BY: ZD	DATE: 10/12/2025	
DESIGNED BY: CH	ALL SIZES IN MM	
PROJECT TITLE: ELECTRIC FENCE		REV: 1
DRAWING TITLE: 2.4M DOUBLE LEAF GATE		SHEET: 1

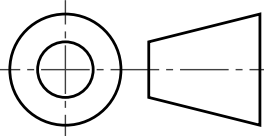

ADVANCED PERIMETER SYSTEMS

This drawing contains proprietary information belonging to [Advanced Perimeter Systems Ltd.](#) and may not wholly or partially be reproduced nor disclosed without prior written permission of [Advanced Perimeter Systems Ltd.](#)

DO NOT SCALE FROM THIS DRAWING