


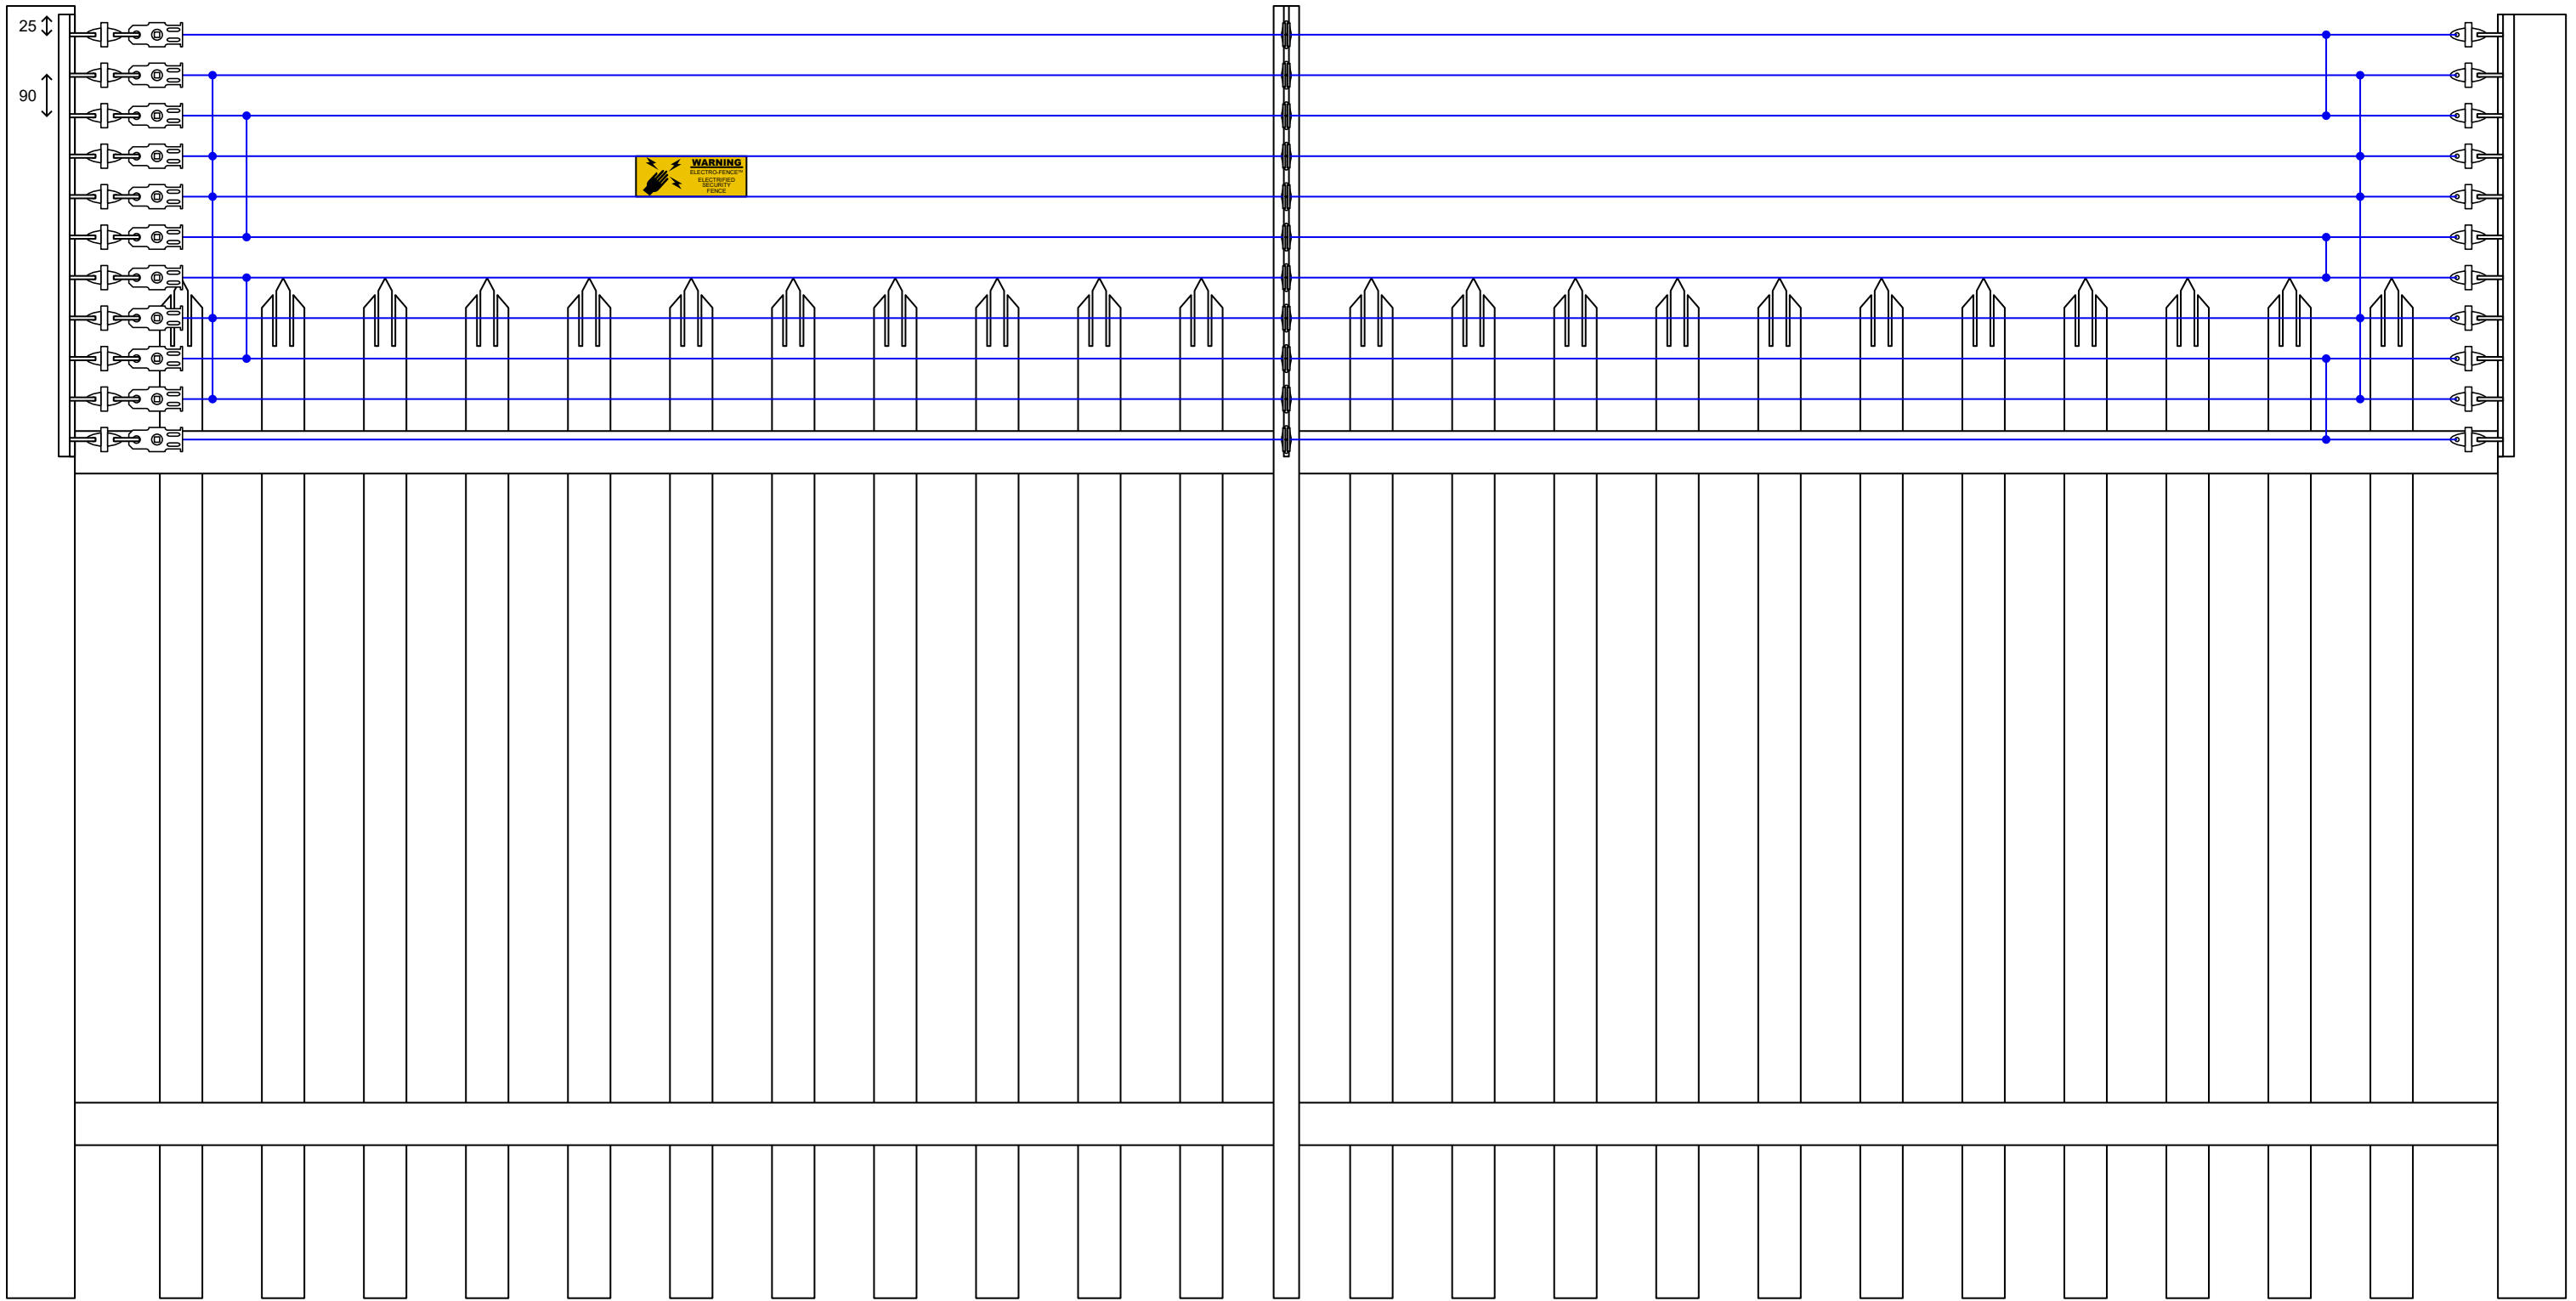

APPROVED BY: ZD	DATE: 02/12/2025	
DESIGNED BY: CH	ALL SIZES IN MM	
PROJECT TITLE: ELECTRIC FENCE		REV: 1
DRAWING TITLE: STANDARD 1M FENCE TOP		SHEET: 1

APS

ADVANCED PERIMETER SYSTEMS

This drawing contains proprietary information belonging to [Advanced Perimeter Systems Ltd.](#) and may not wholly or partially be reproduced nor disclosed without prior written permission of [Advanced Perimeter Systems Ltd.](#)

DO NOT SCALE FROM THIS DRAWING