


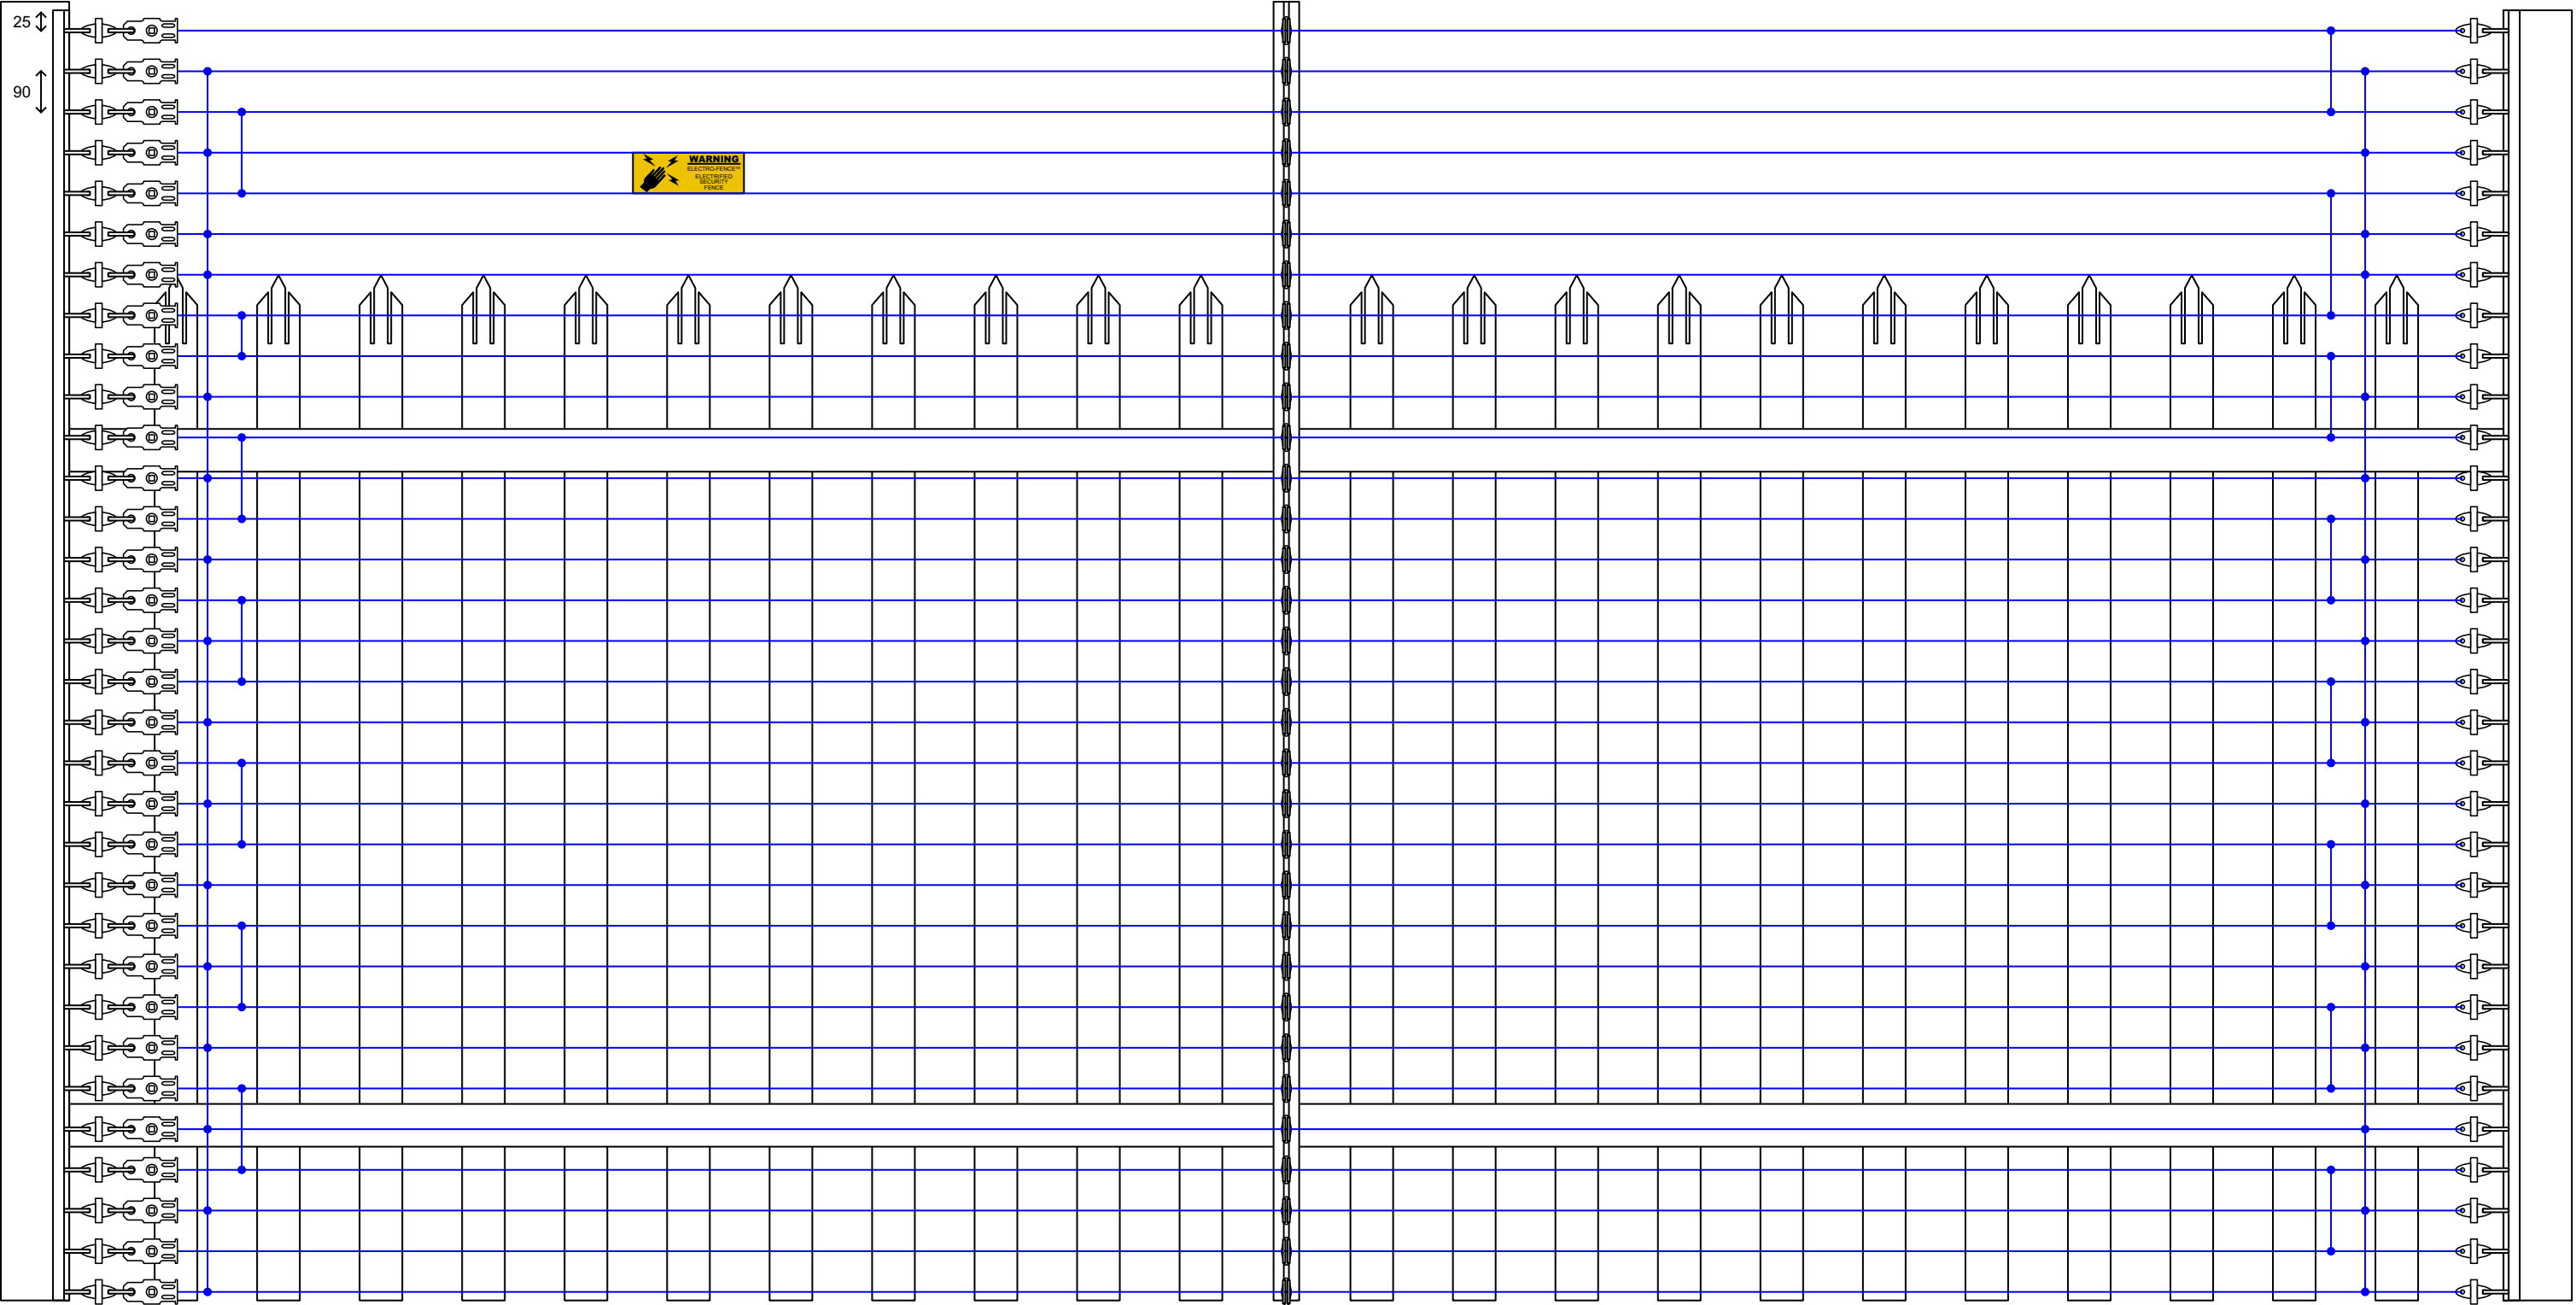

Fence Height: 2.4m

APPROVED BY: ZD	DATE: 02/12/2025		APS ADVANCED PERIMETER SYSTEMS
DESIGNED BY: CH	ALL SIZES IN MM		
PROJECT TITLE: ELECTRIC FENCE		REV: 1	This drawing contains proprietary information belonging to Advanced Perimeter Systems Ltd. and may not wholly or partially be reproduced nor disclosed without prior written permission of Advanced Perimeter Systems Ltd. DO NOT SCALE FROM THIS DRAWING
DRAWING TITLE: STANDARD 3M FENCE		SHEET: 1	